




1 MAIN FLOOR PLAN
Scale: 1:100

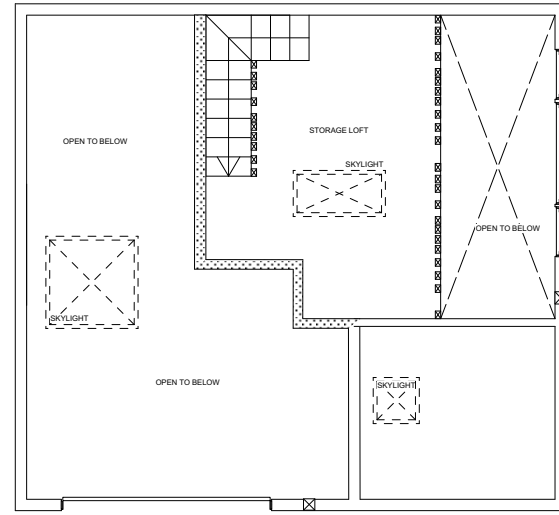

2 MEZZANINE FLOOR PLAN
Scale: 1:100

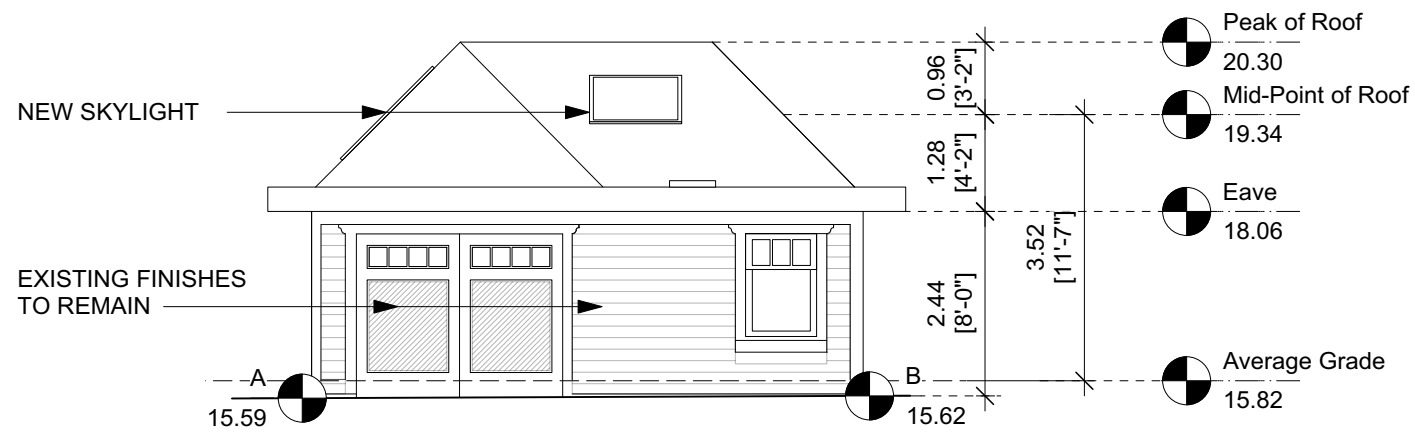

3 FRONT ELEVATION (NORTH)
Scale: 1:100

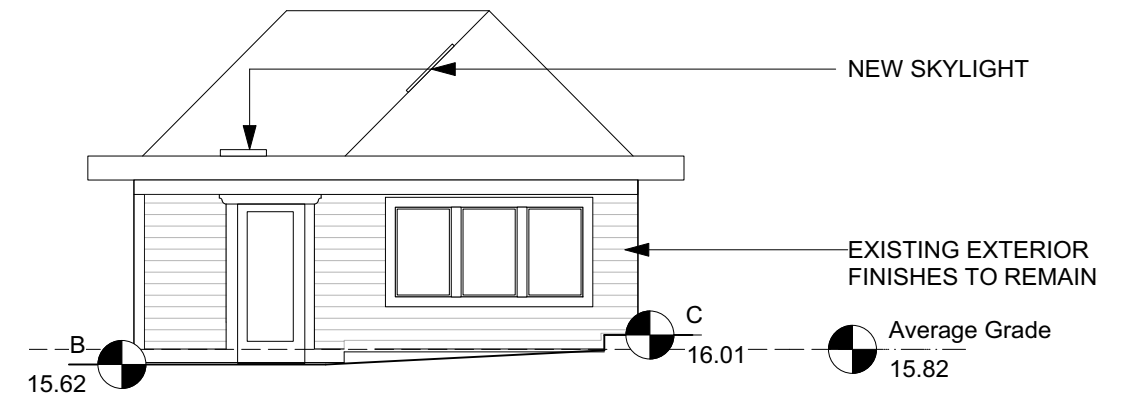

4 SIDE ELEVATION (WEST)
Scale: 1:100