


# Mile Zero Redevelopment Proposal




*Submitted to:*  
City of Victoria  
#1 Centennial Square  
Victoria, BC V8W 1P6

*Submitted on:*  
February 10, 1999.

landscape  
architecture  
master/site  
planning  
urban  
design

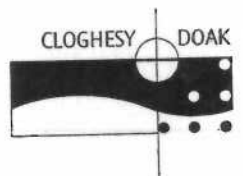

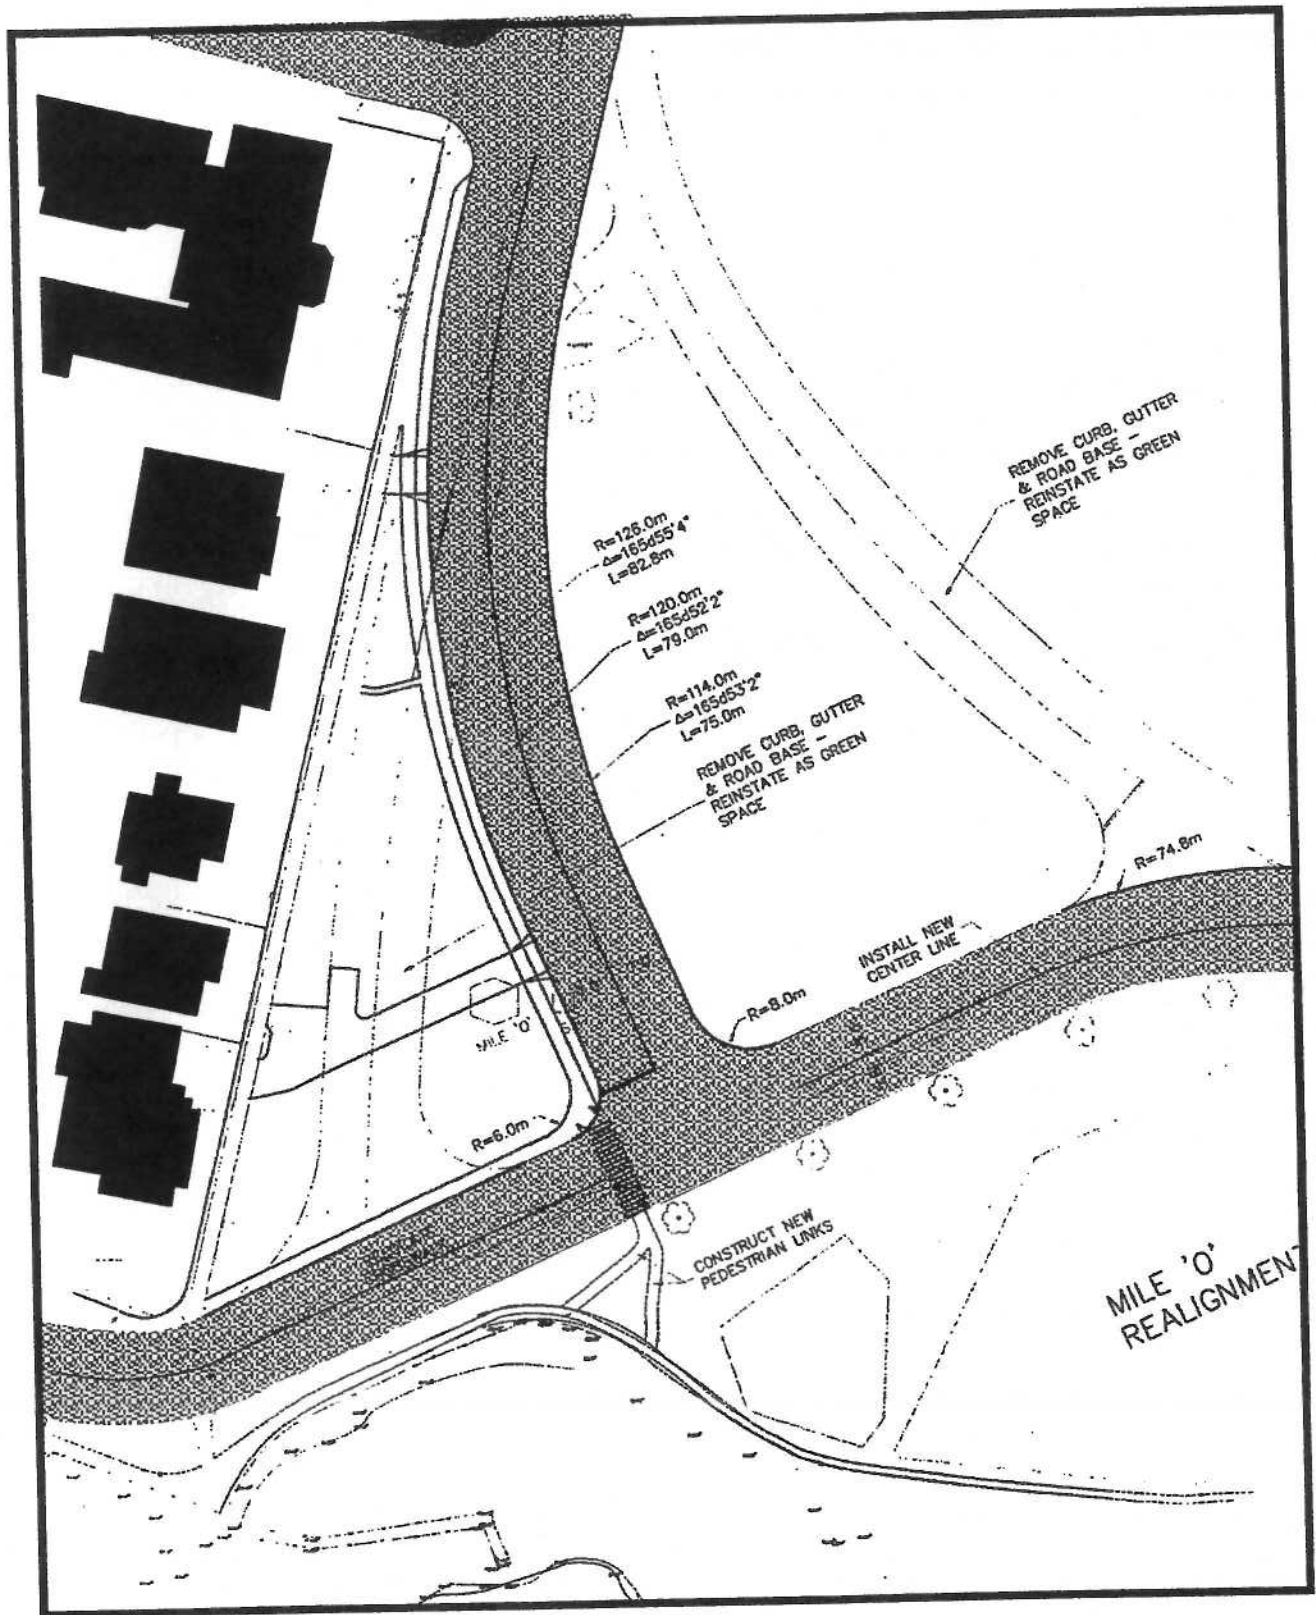

**MILE ZERO SITE**  
**ROAD ALIGNMENT - option 1**